


Cellar Plan
SCALE: 1/8"=1'-0"

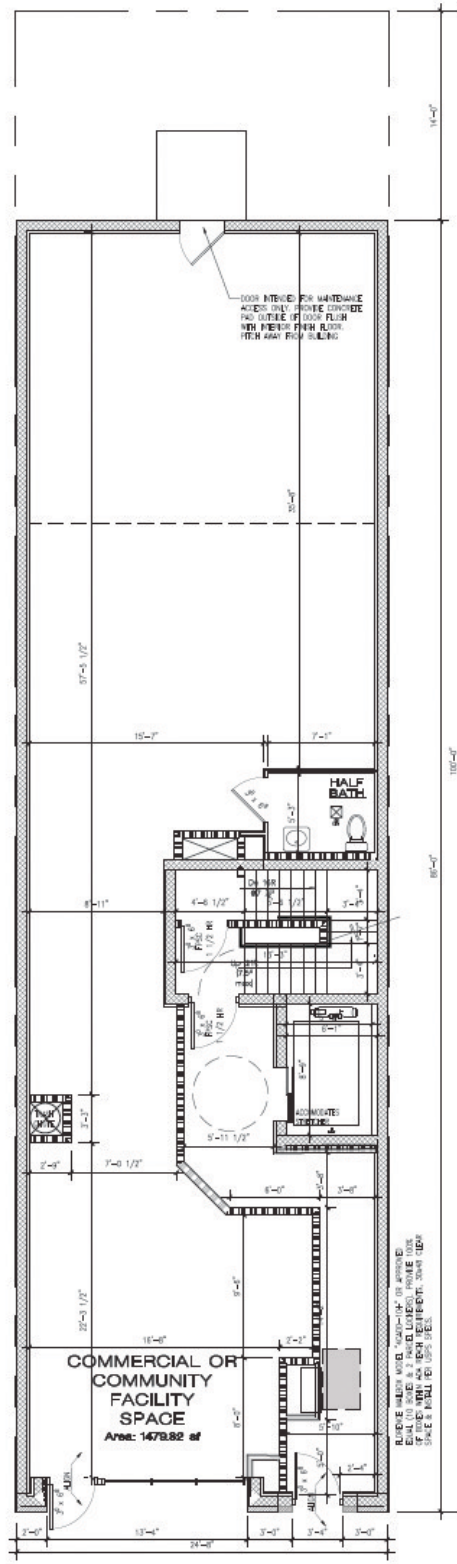

1st Floor Plan
SCALE: 1/8"=1'-0"