


6th Floor Plan
SCALE: 1/8"=1'-0"

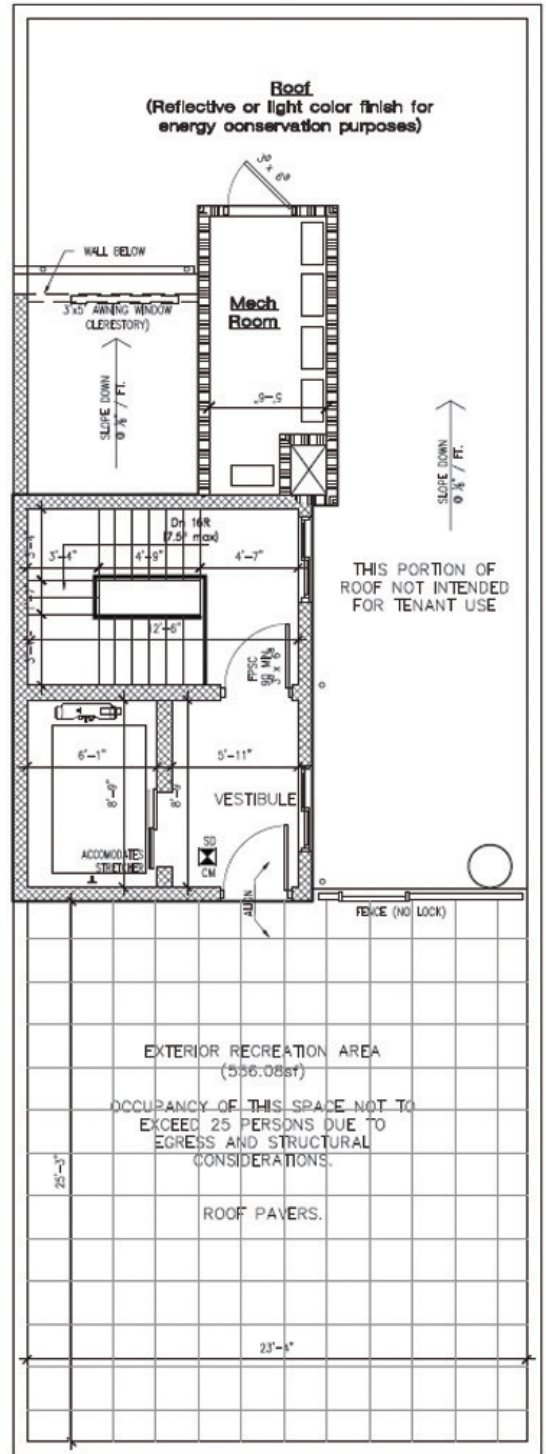

Roof Plan
SCALE: 1/8"=1'-0"