


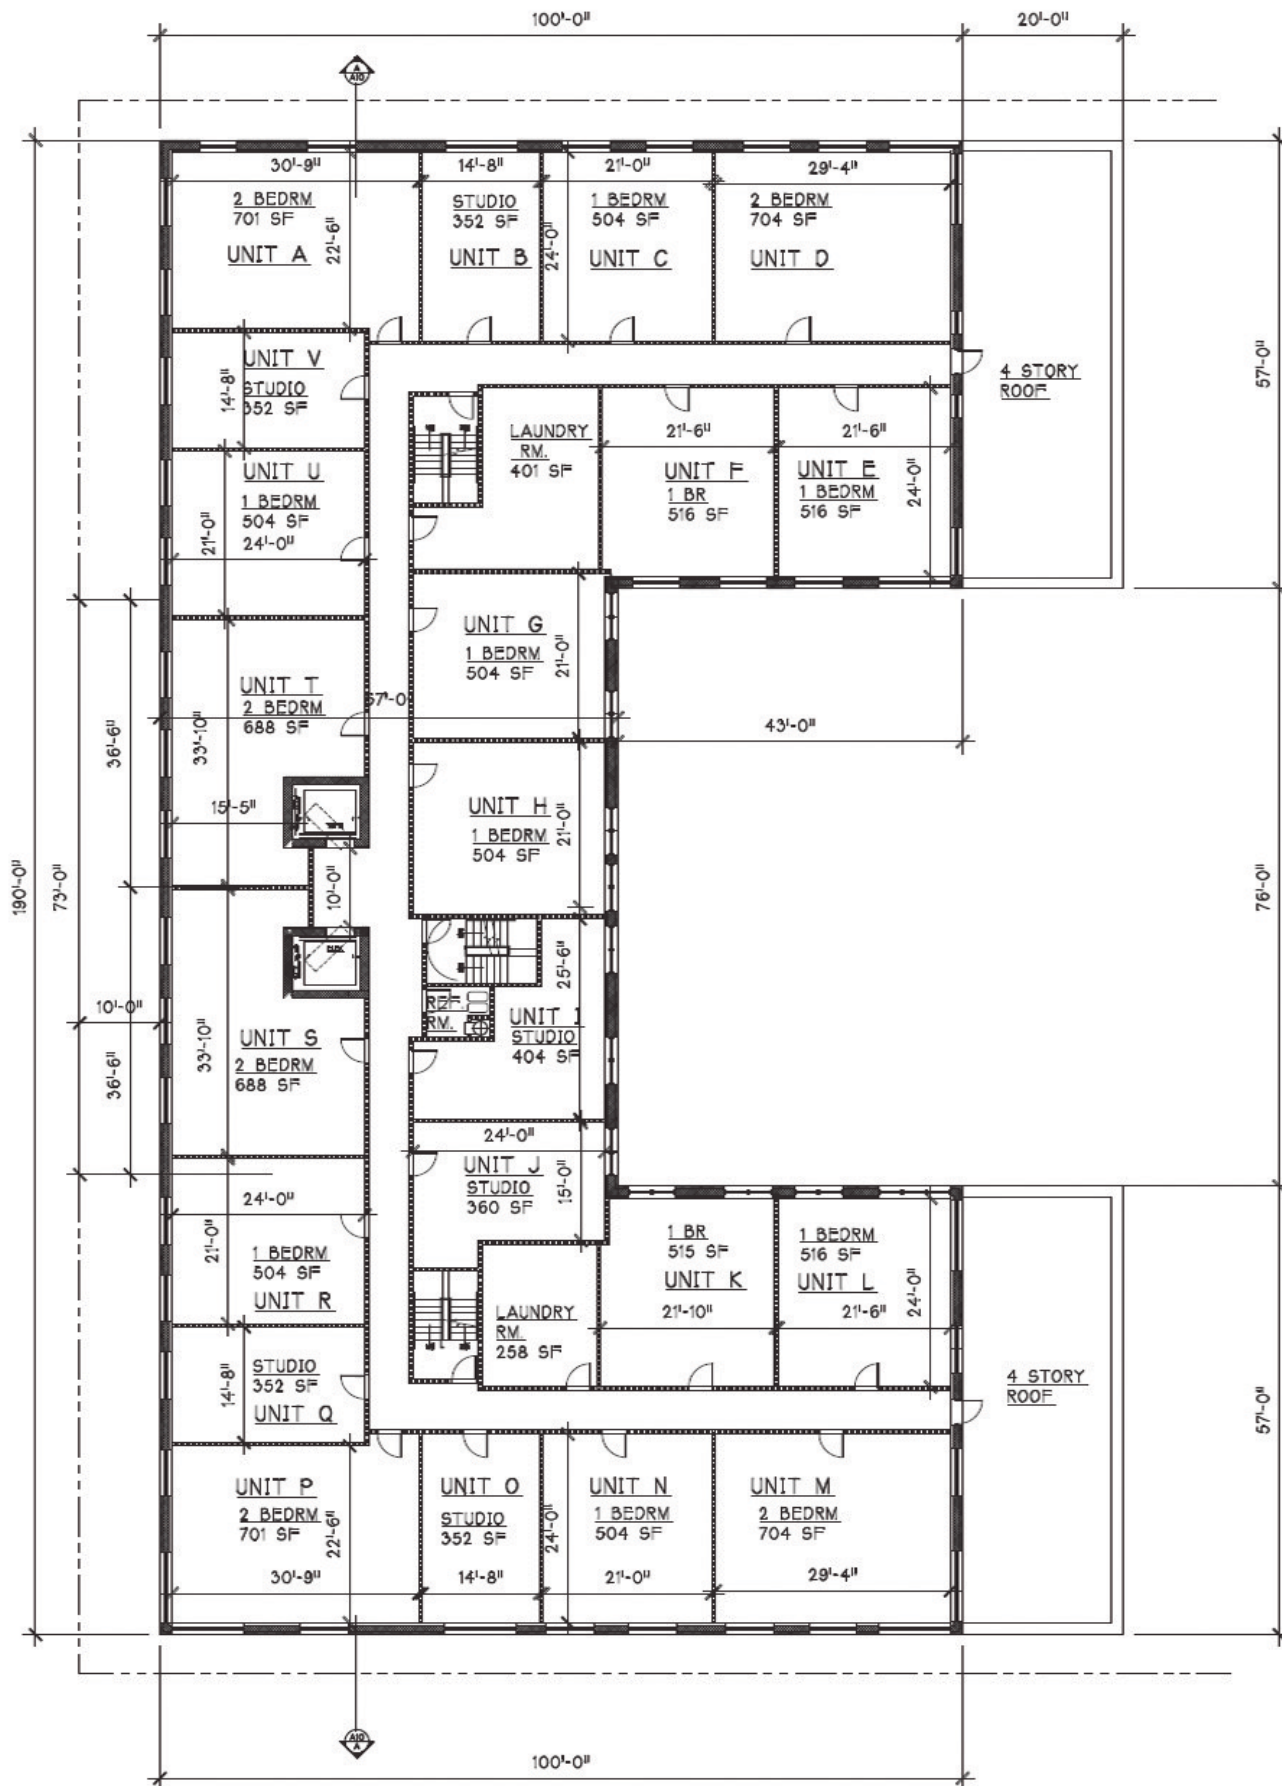

FIFTH & SIXTH FLOOR PLAN
SCALE 1" = 20'-0"