


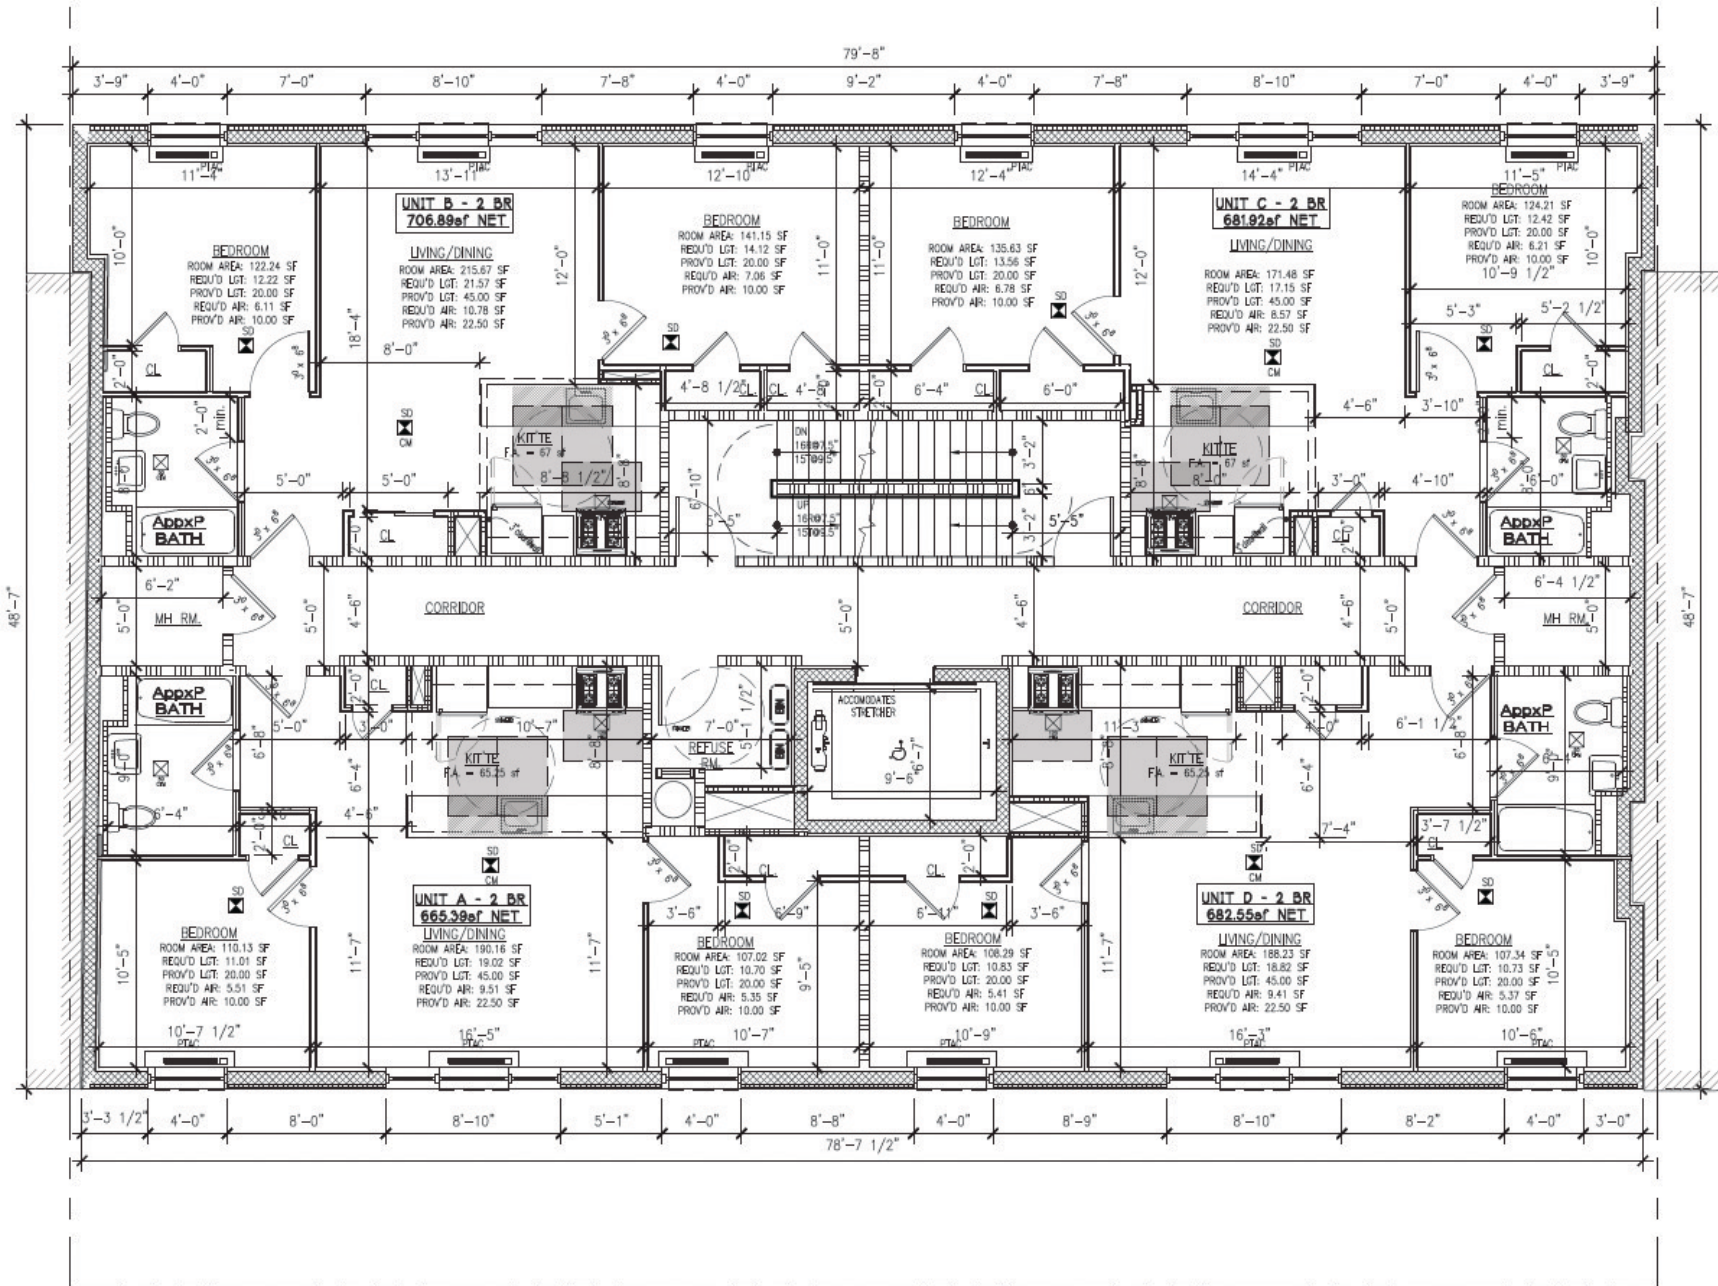

2ND-4TH FL.PLAN
SCALE: 1/8" = 1'-0"