


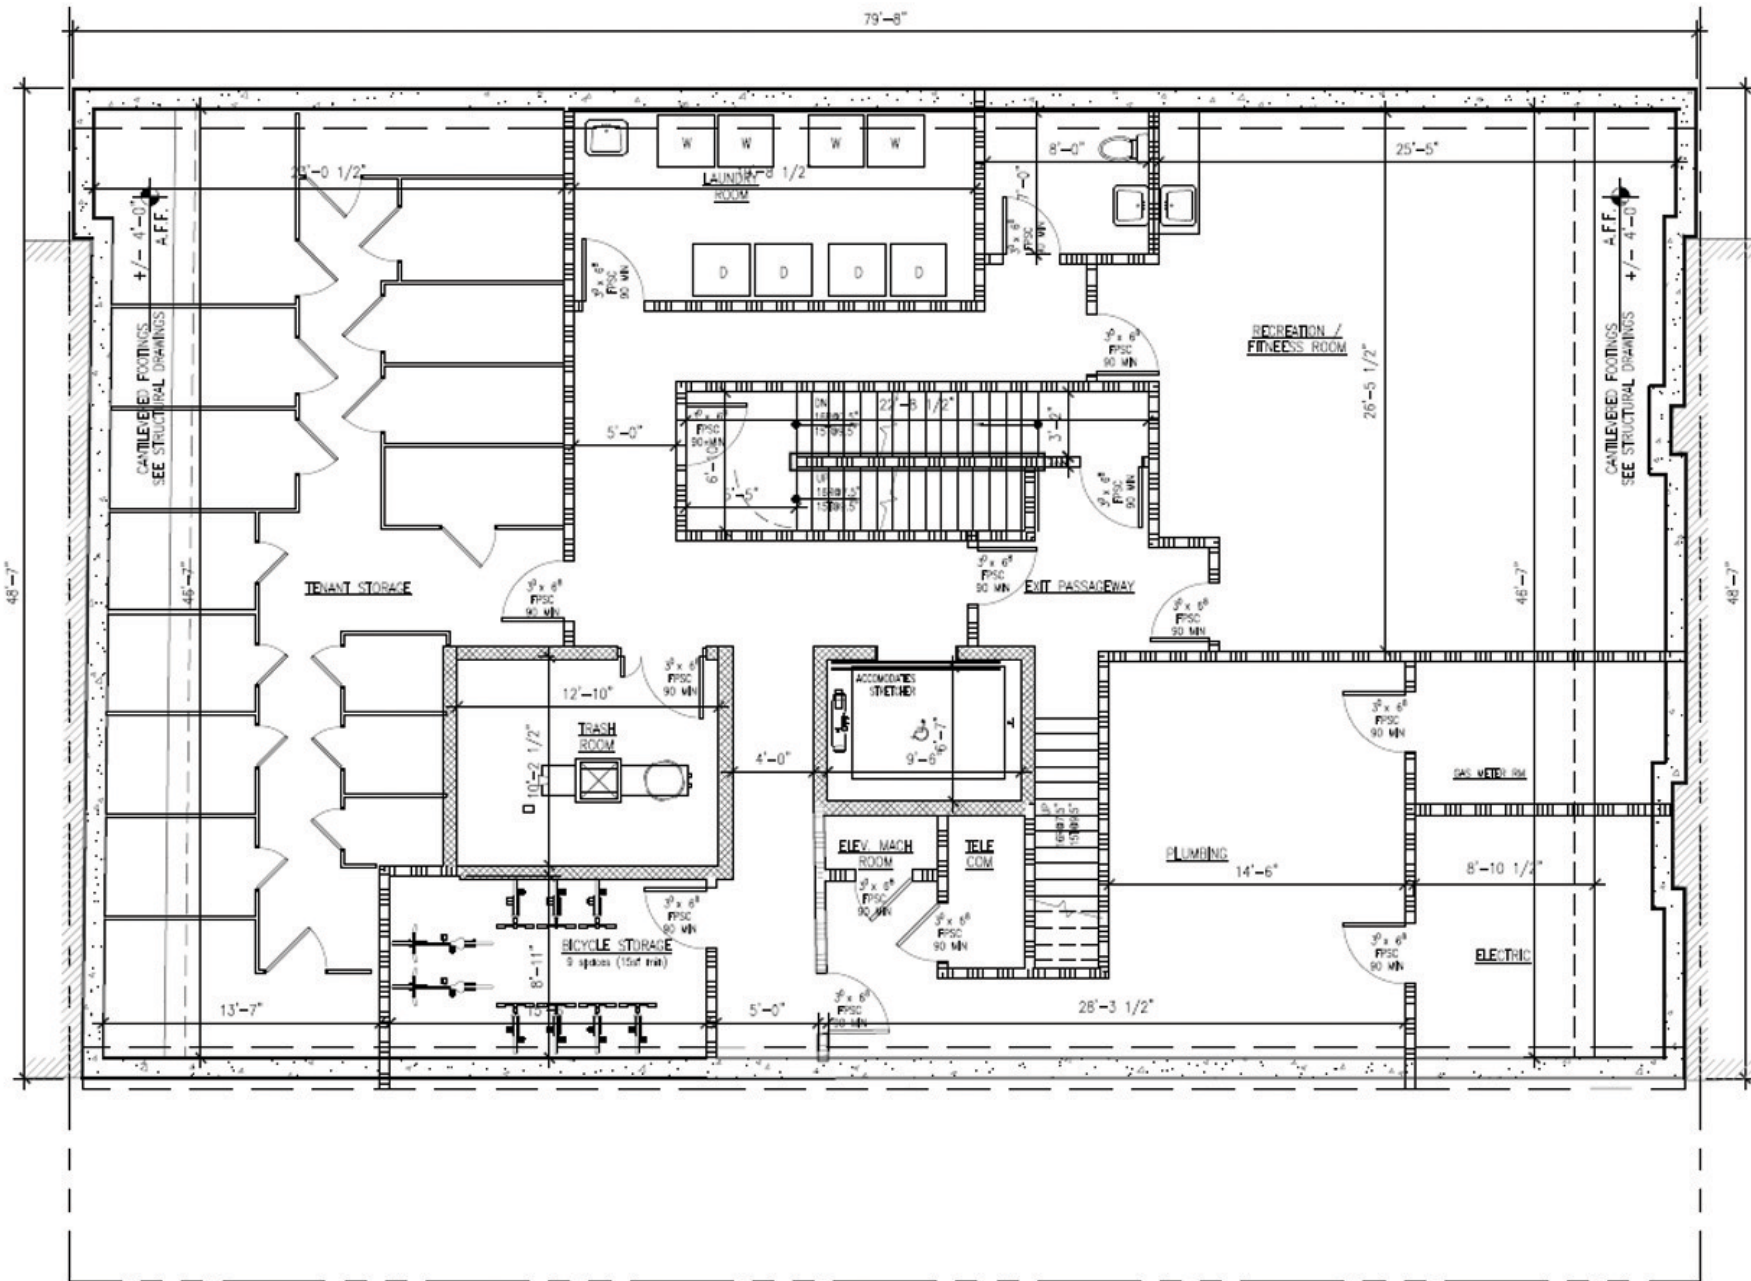

CELLAR PLAN
 SCALE: 1/8" = 1'-0"